



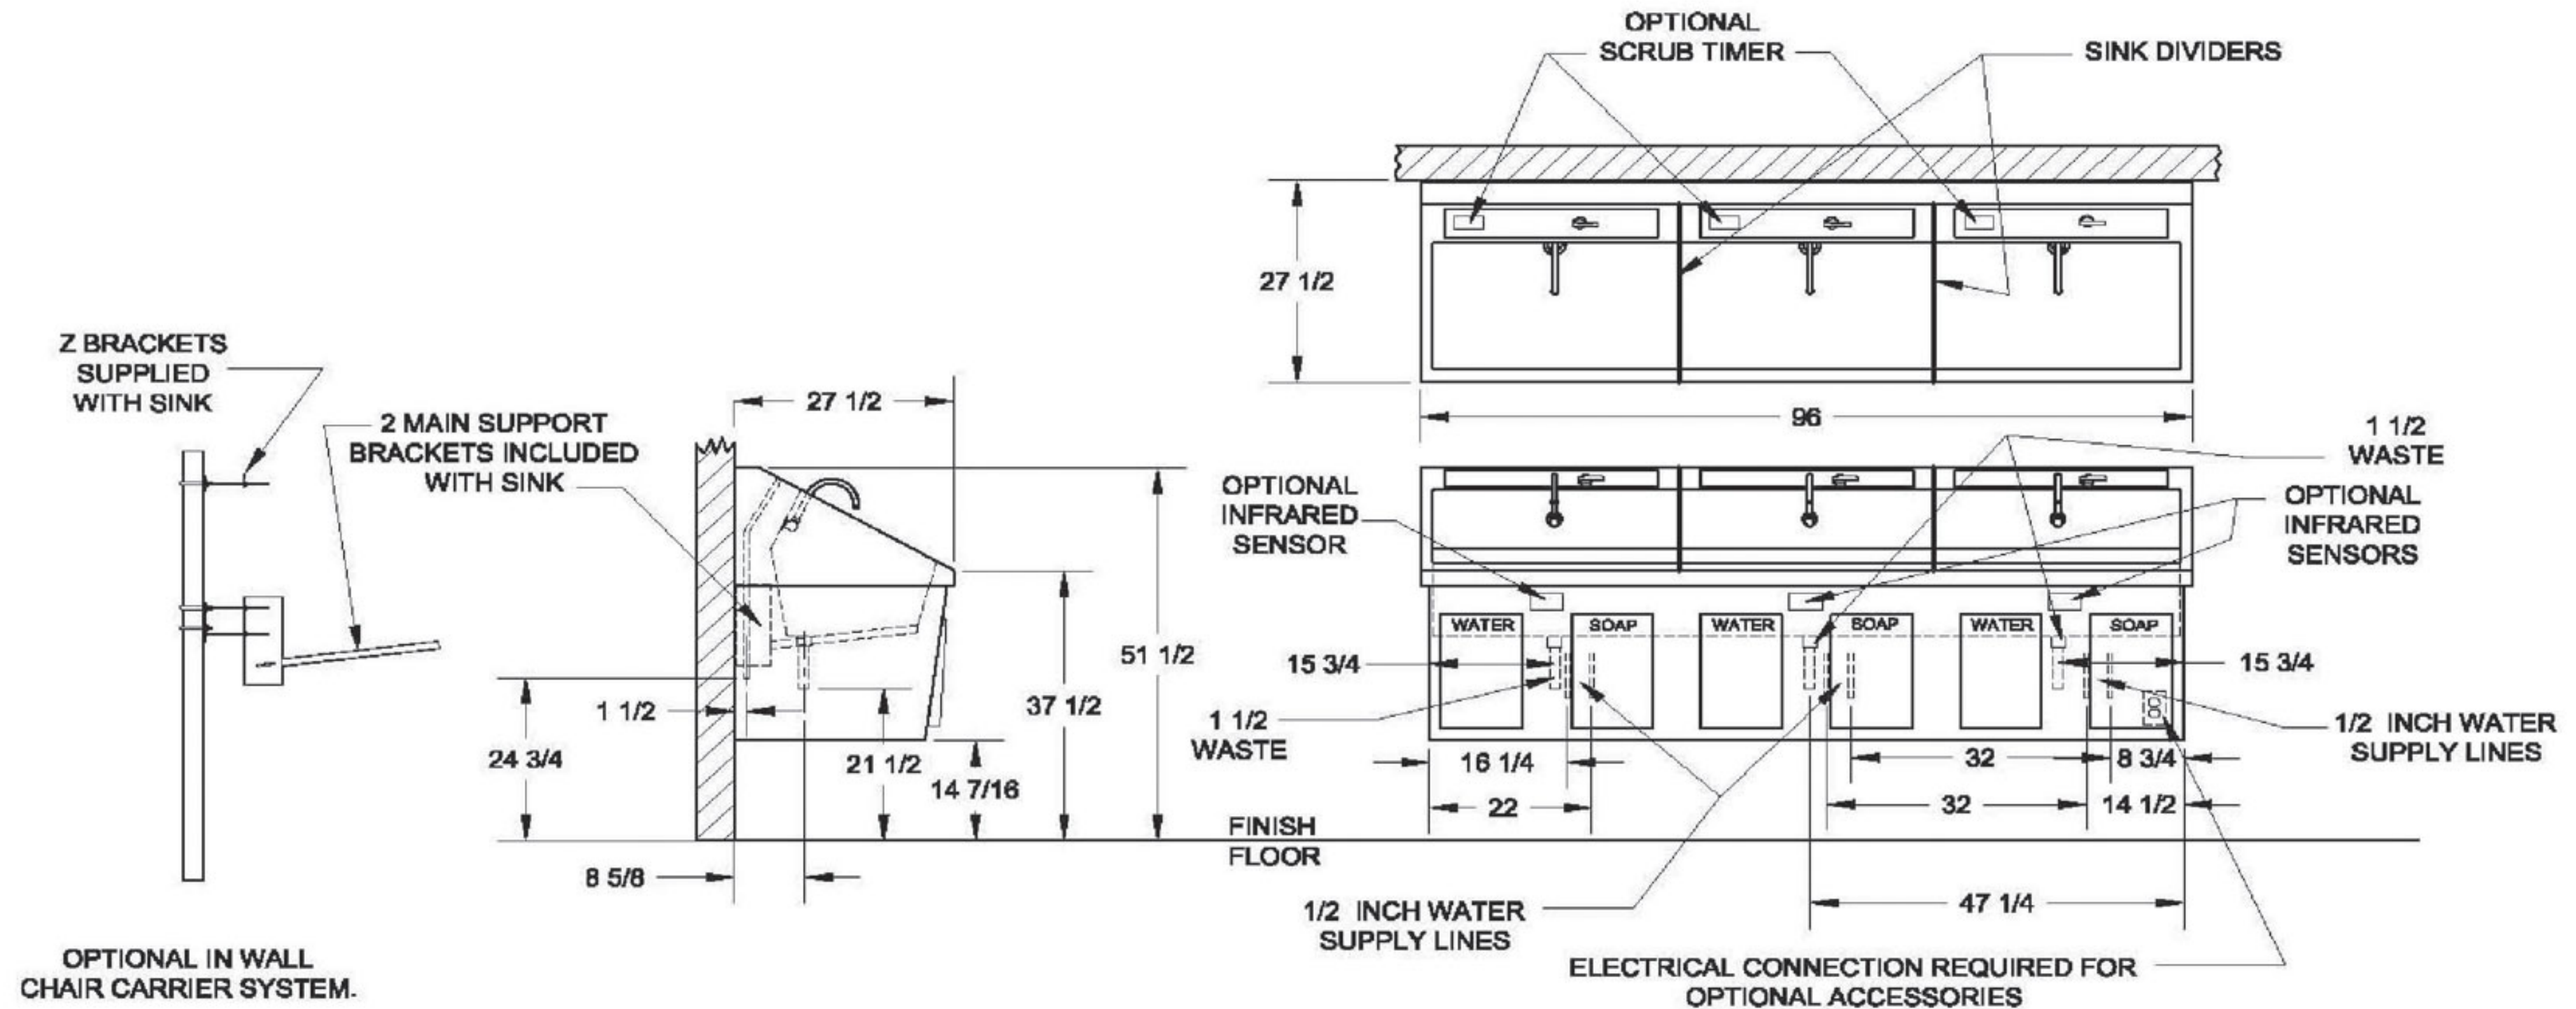

FUTURE HEALTH CONCEPTS, INC
1211 E. 30TH STREEY
SANFORD, FL 32773(
800)282-8644
DIRECT (407) 3223672
FAX (407) 322-3871

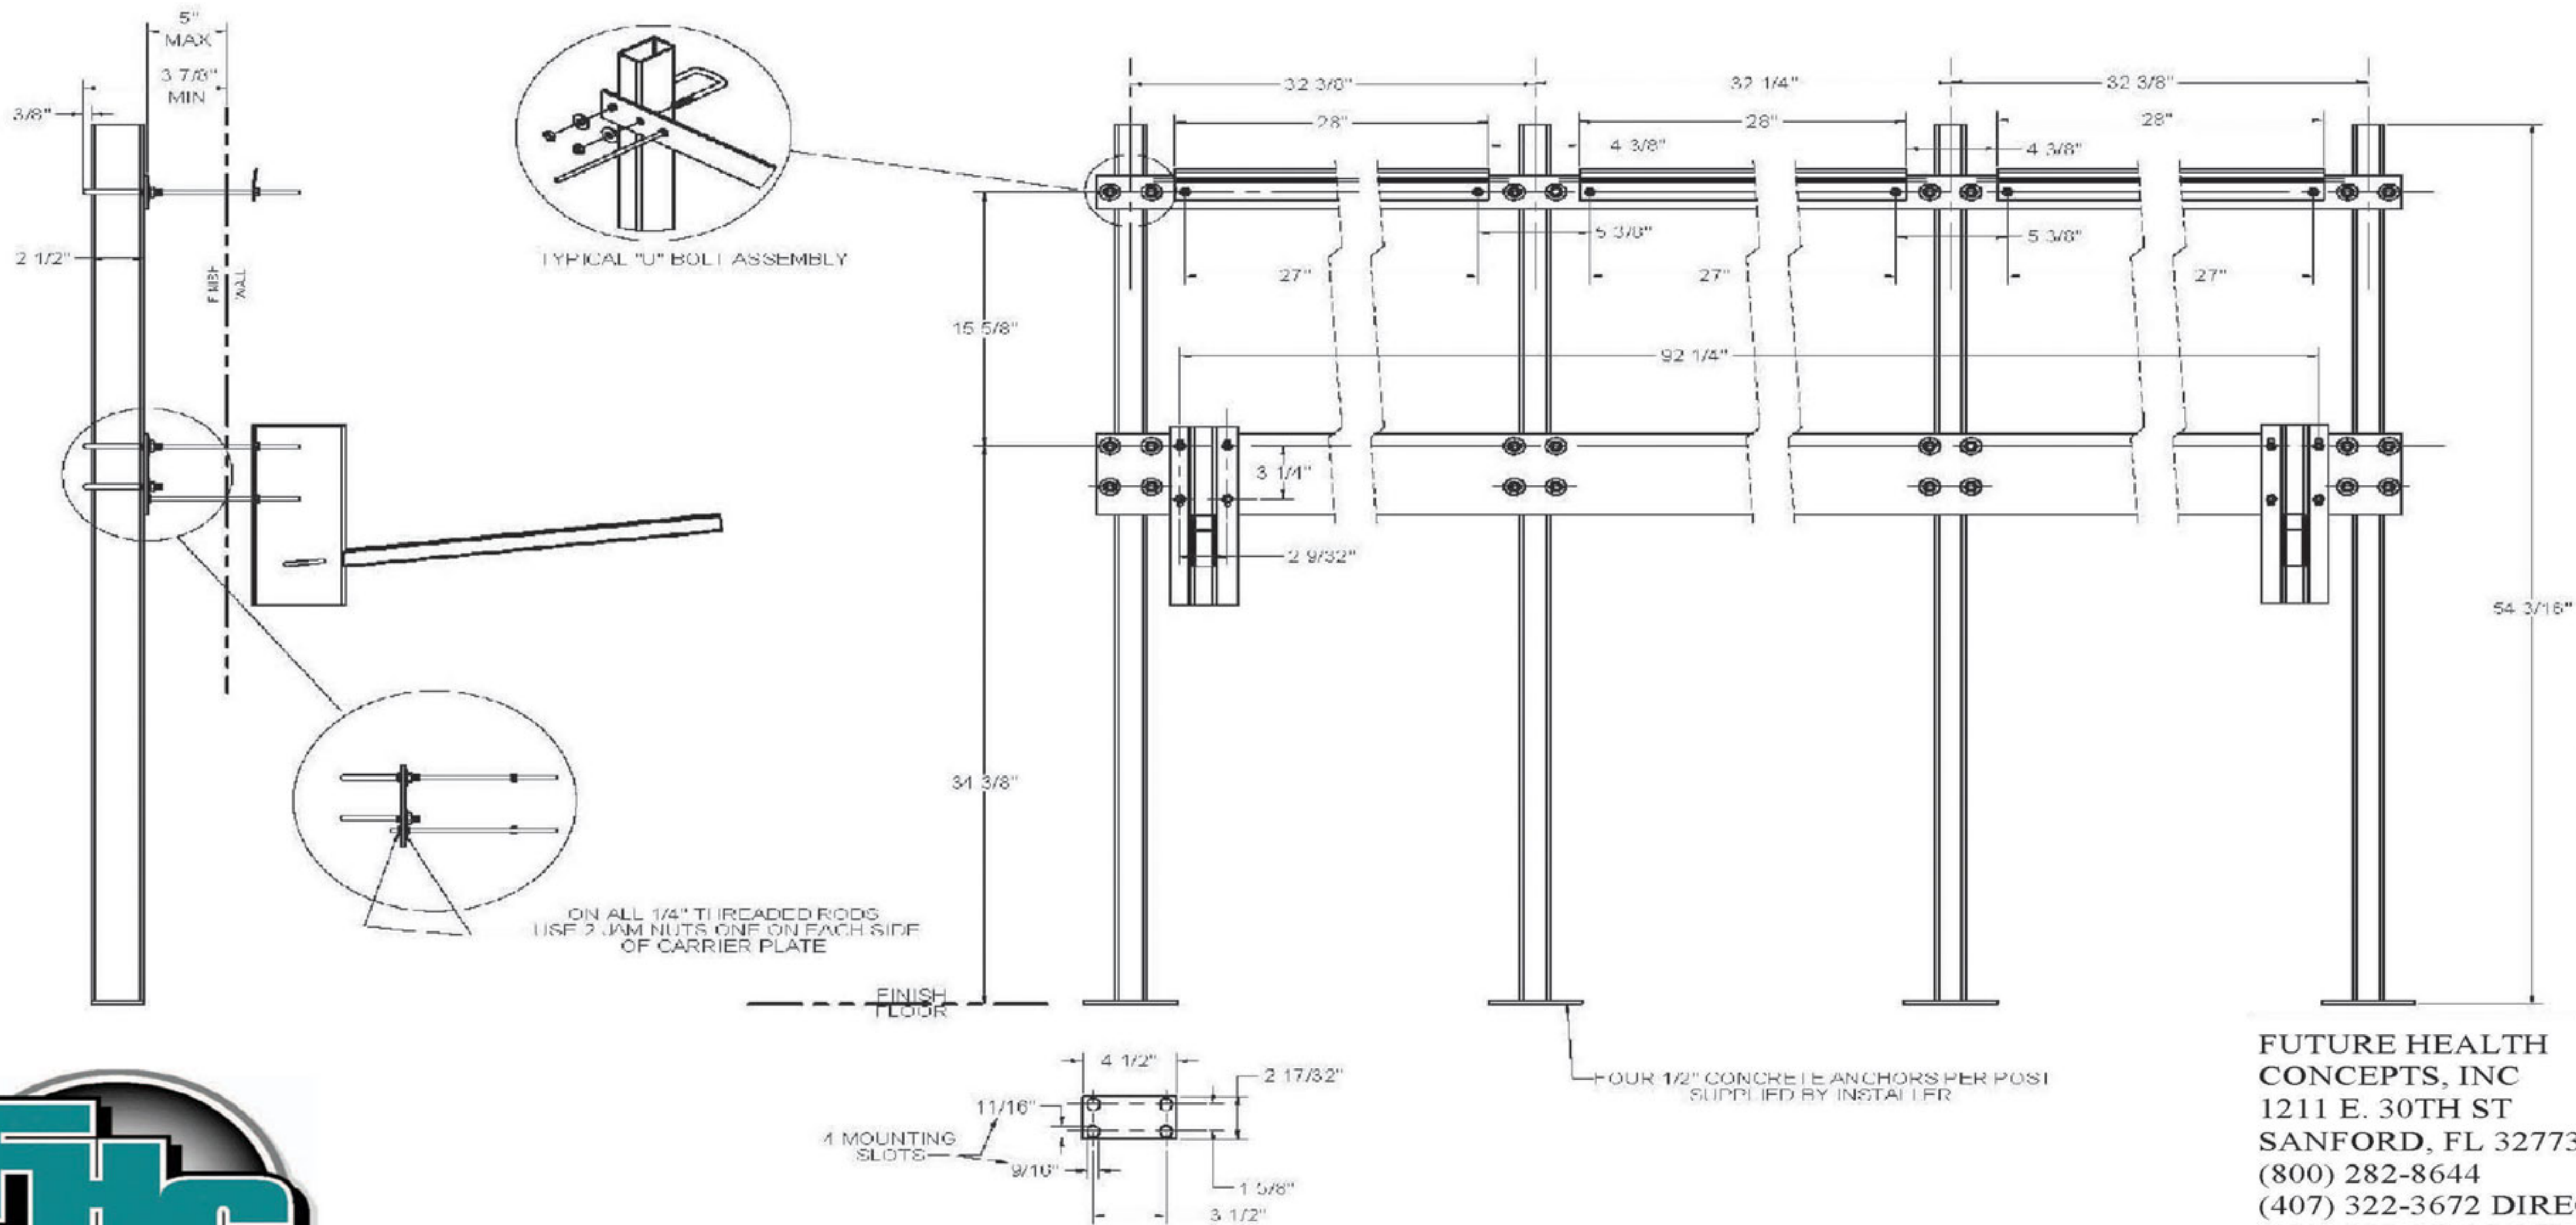




FUTURE HEALTH
CONCEPTS, INC
1211 E. 30TH ST
SANFORD, FL 32773
(800) 282-8644
(407) 322-3672 DIRECT
(407) 322-3871 FAX
WWW.FHCUSA.COM

IF NOT VIEWED TO THE RIGHT, THE DIMENSIONS ARE IN INCHES. IF VIEWED TO THE LEFT, THE DIMENSIONS ARE IN MILLIMETERS.




FUTURE HEALTH
CONCEPTS, INC
1211 E. 30TH ST
SANFORD, FL 32773
(800) 282-8644
(407) 322-3672 DIRECT
(407) 322-3871 FAX
WWW.FHCUSA.COM

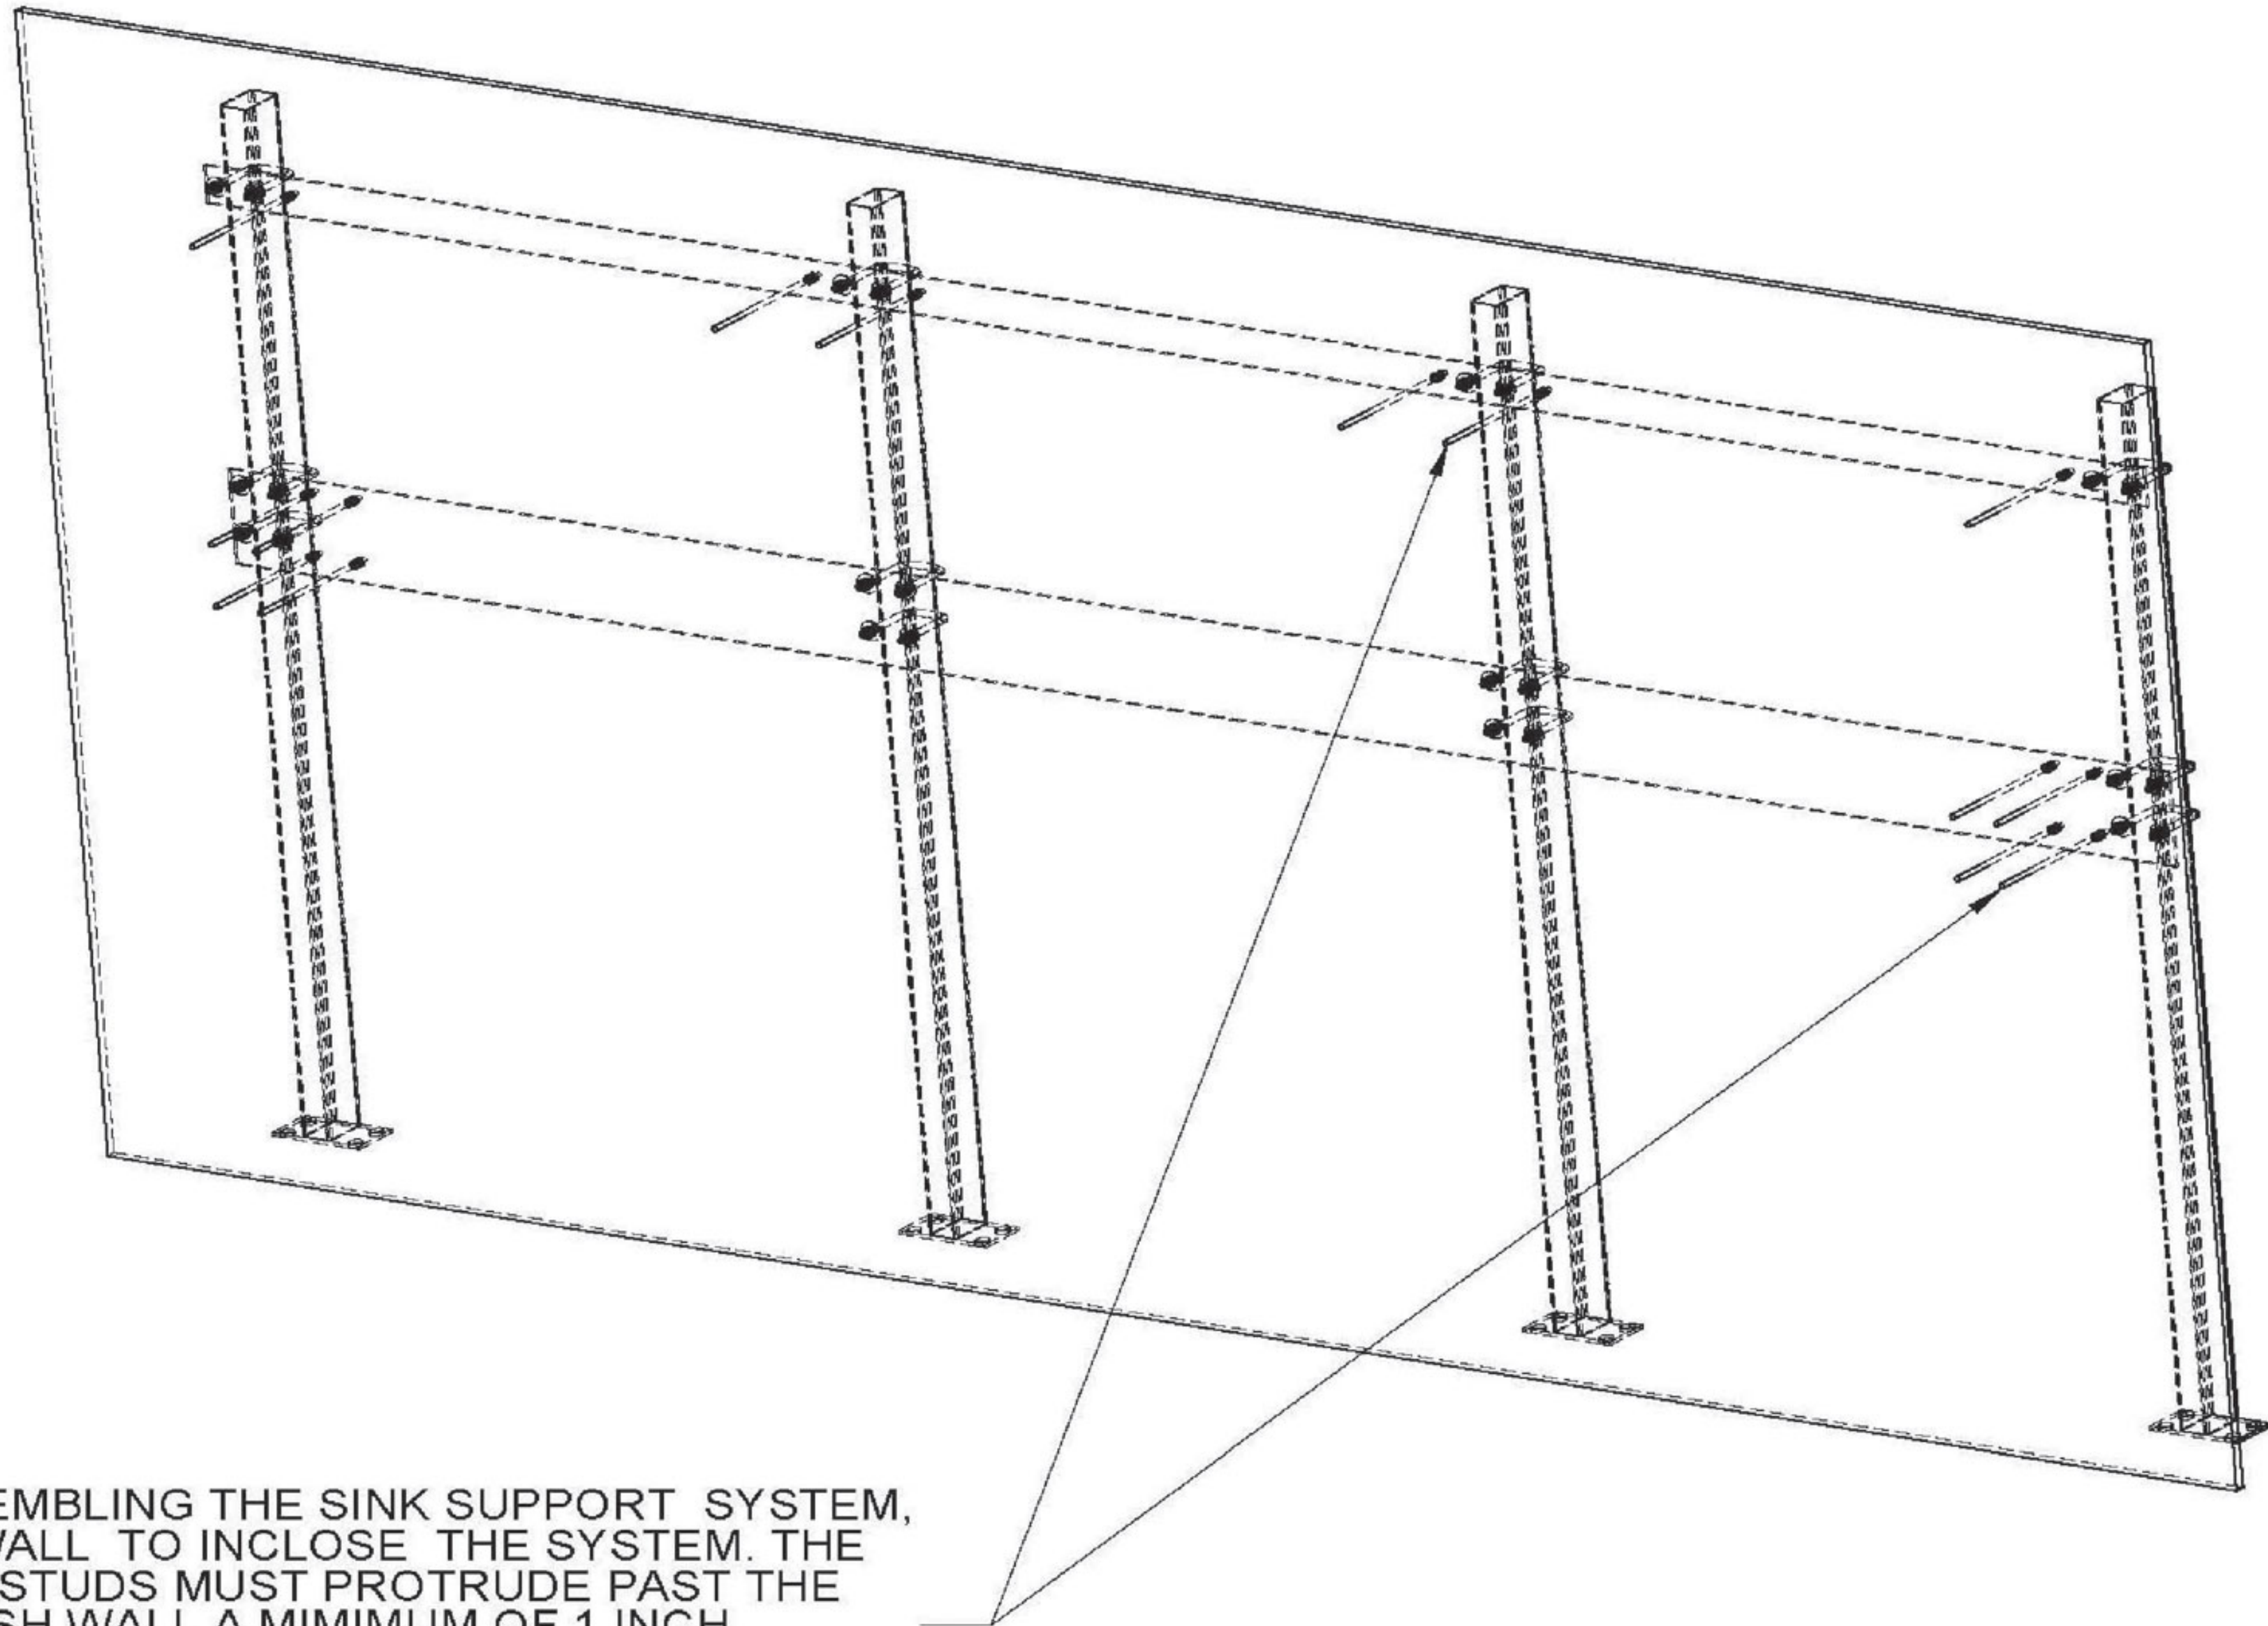

AFTER ASSEMBLING THE SINK SUPPORT SYSTEM,
BUILD A WALL TO INCLOSE THE SYSTEM. THE
1/4 INCH STUDS MUST PROTRUDE PAST THE
FINISH WALL A MINIMUM OF 1 INCH



FUTURE HEALTH
CONCEPTS, INC
1211 E. 30TH ST
SANFORD, FL 32773
(800) 282-8644
(407) 322-3672 DIRECT
(407) 322-3871 FAX
WWW.FHCUSA.COM

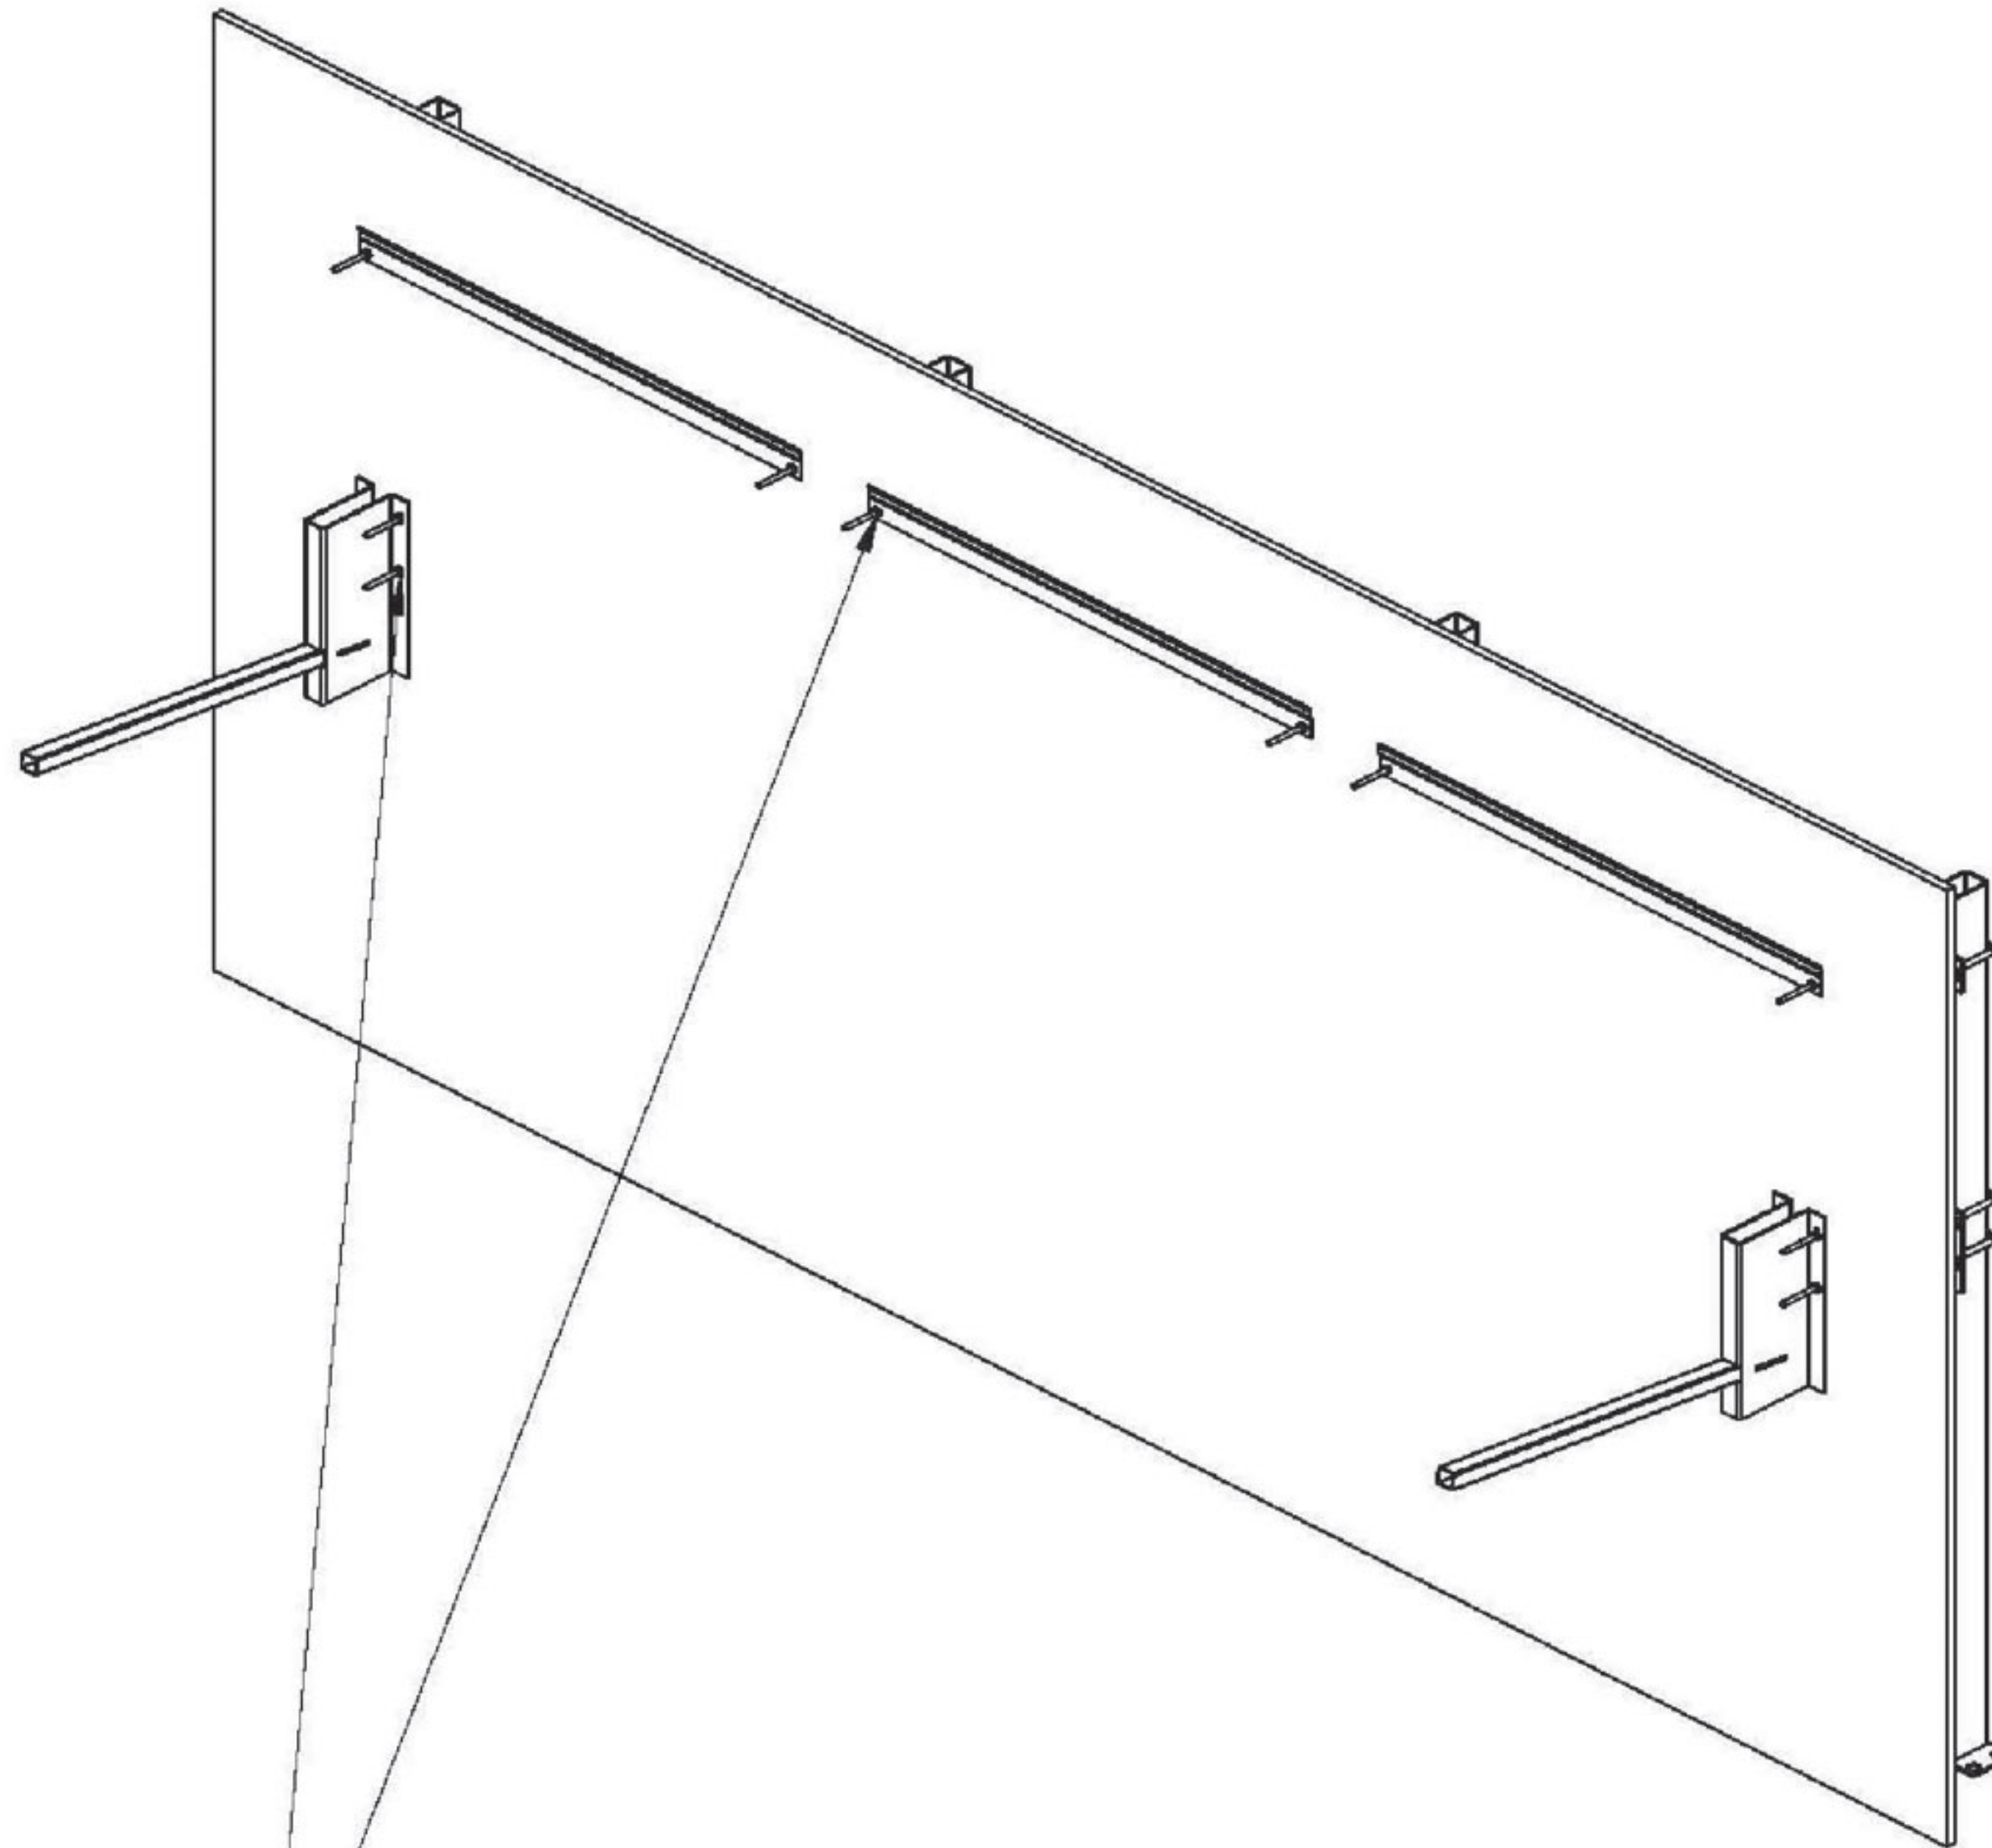

AFTER WALL IS COMPLETE, ASSEMBLE 2 SINK SUPPORT
BRACKETS AND 3 "Z" BRACKETS TO PROTRUDING
STUDS WITH HEX NUTS.